

Penthouse Apartment, Hans Place, Knightsbridge



Key

|                         |                  |
|-------------------------|------------------|
| 1. Master Bedroom       | 9. Dining Room   |
| 2. Master - En-Suite    | 10. Kitchen      |
| 3. Master Changing Room | 11. Stair Well   |
| 4. Bedroom 2            | 12. Roof Terrace |
| 5. Bedroom 2 En-Suite   |                  |
| 6. Bathroom             |                  |
| 7. Entrance Hall        |                  |
| 8. Sitting Room         |                  |

Floor Plan Scale 1:100@A3




**RIXON**  
ARCHITECTS

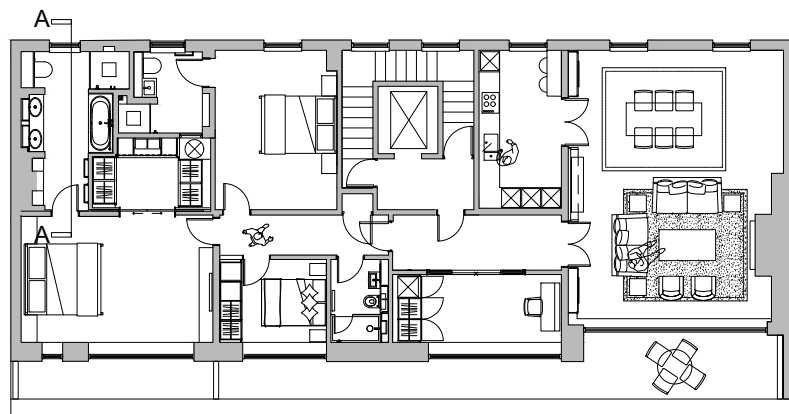
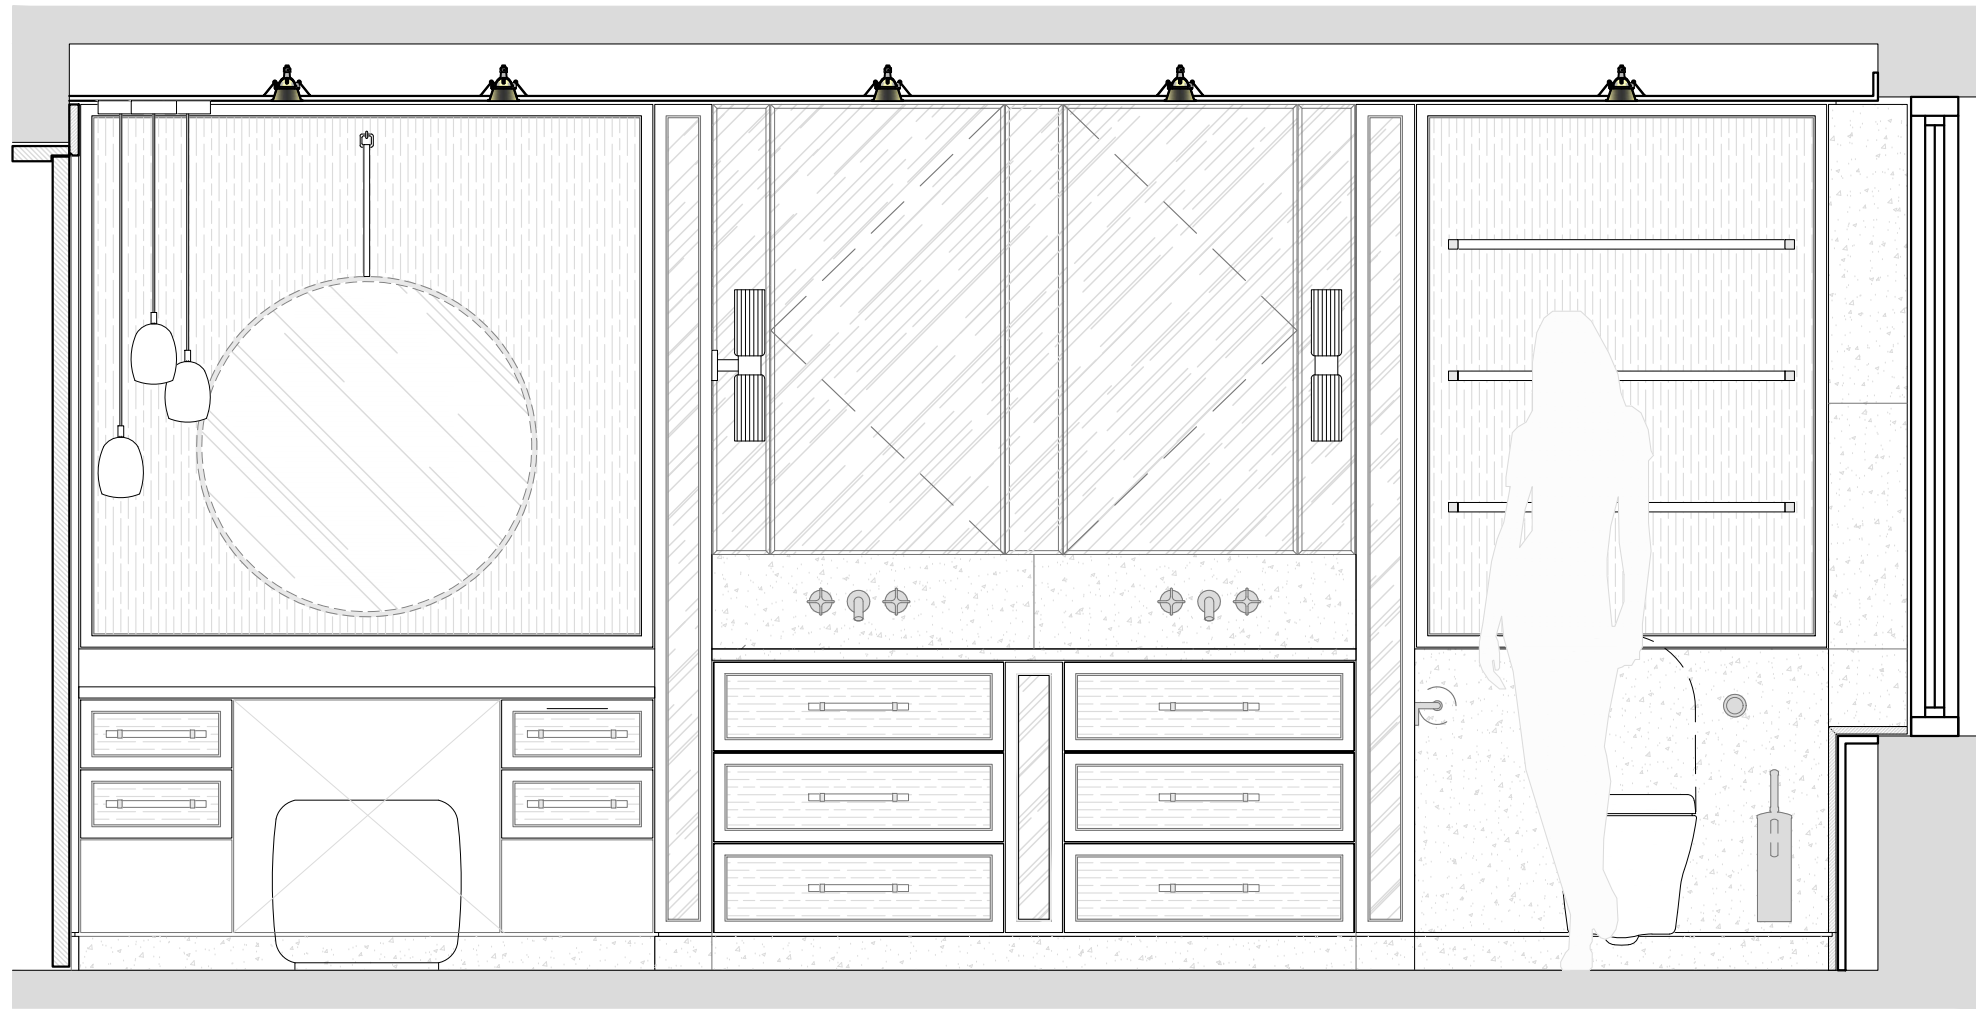


Key Plan

Penthouse Apartment, Hans Place, Knightsbridge

Master En-Suite Elevation A-A Scale 1:20@A3

 

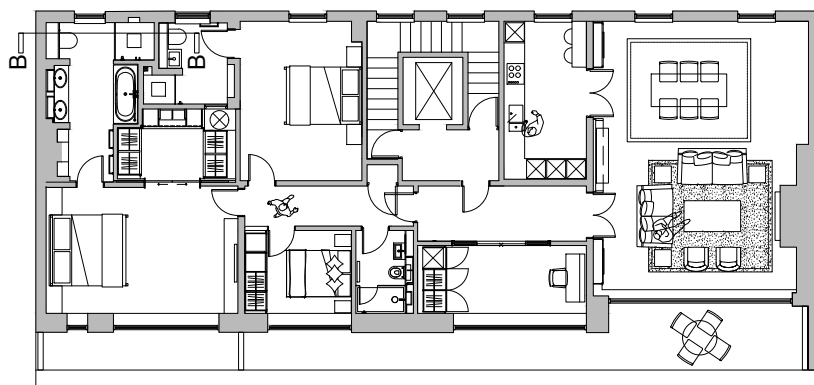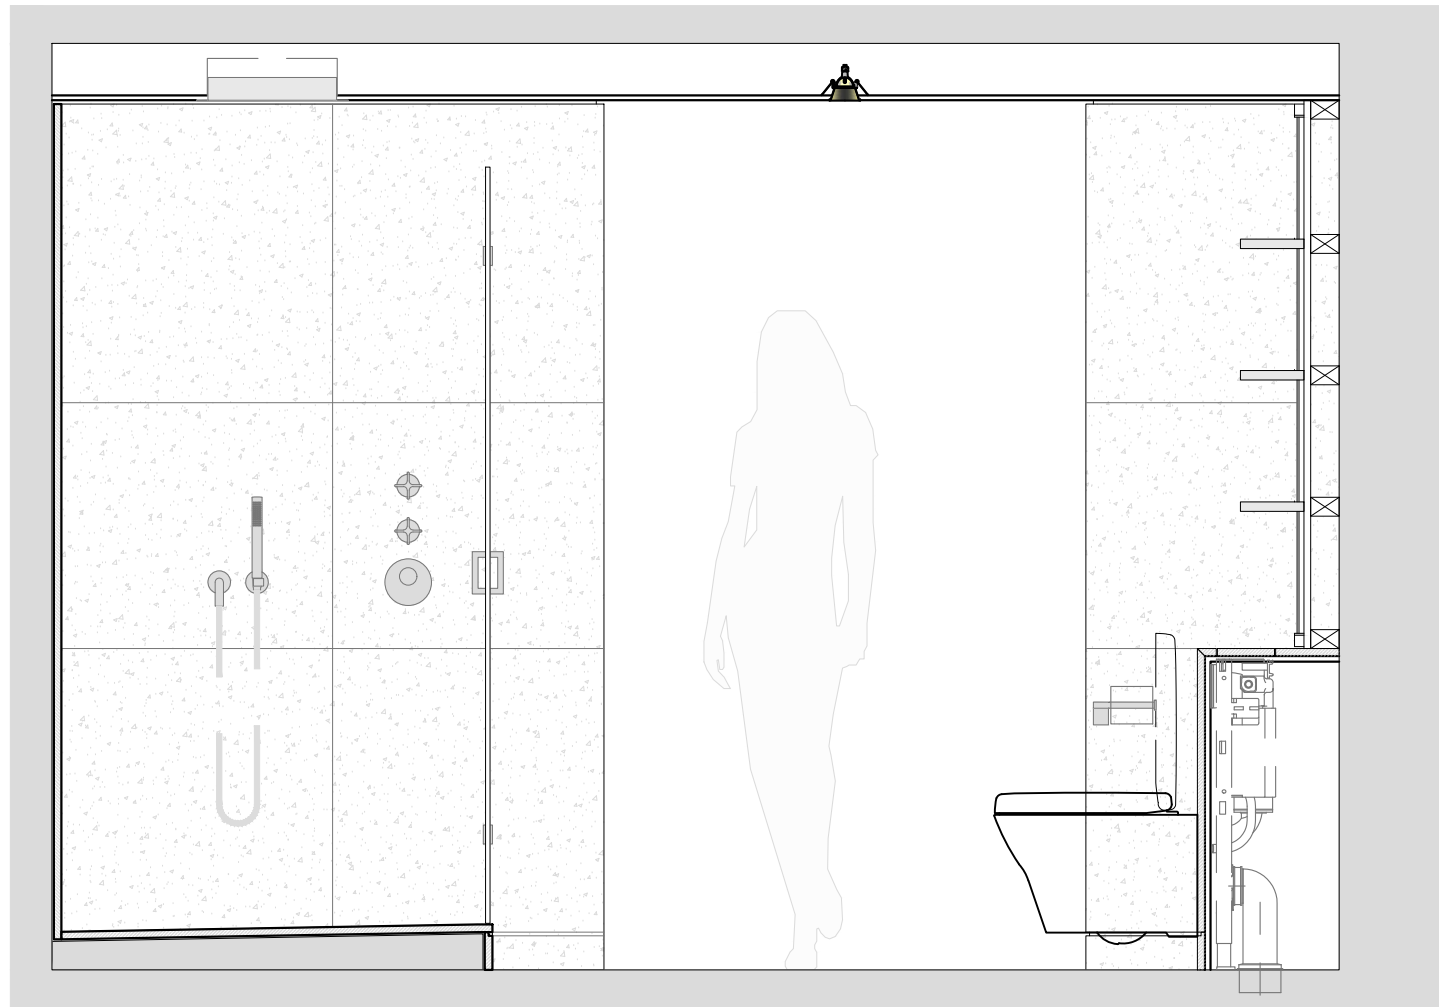

Key Plan

Penthouse Apartment, Hans Place, Knightsbridge

Master En-Suite Elevation B-B Scale 1:20@A3

