


Site Plan Scale 1:500@A3



RIXON
ARCHITECTS

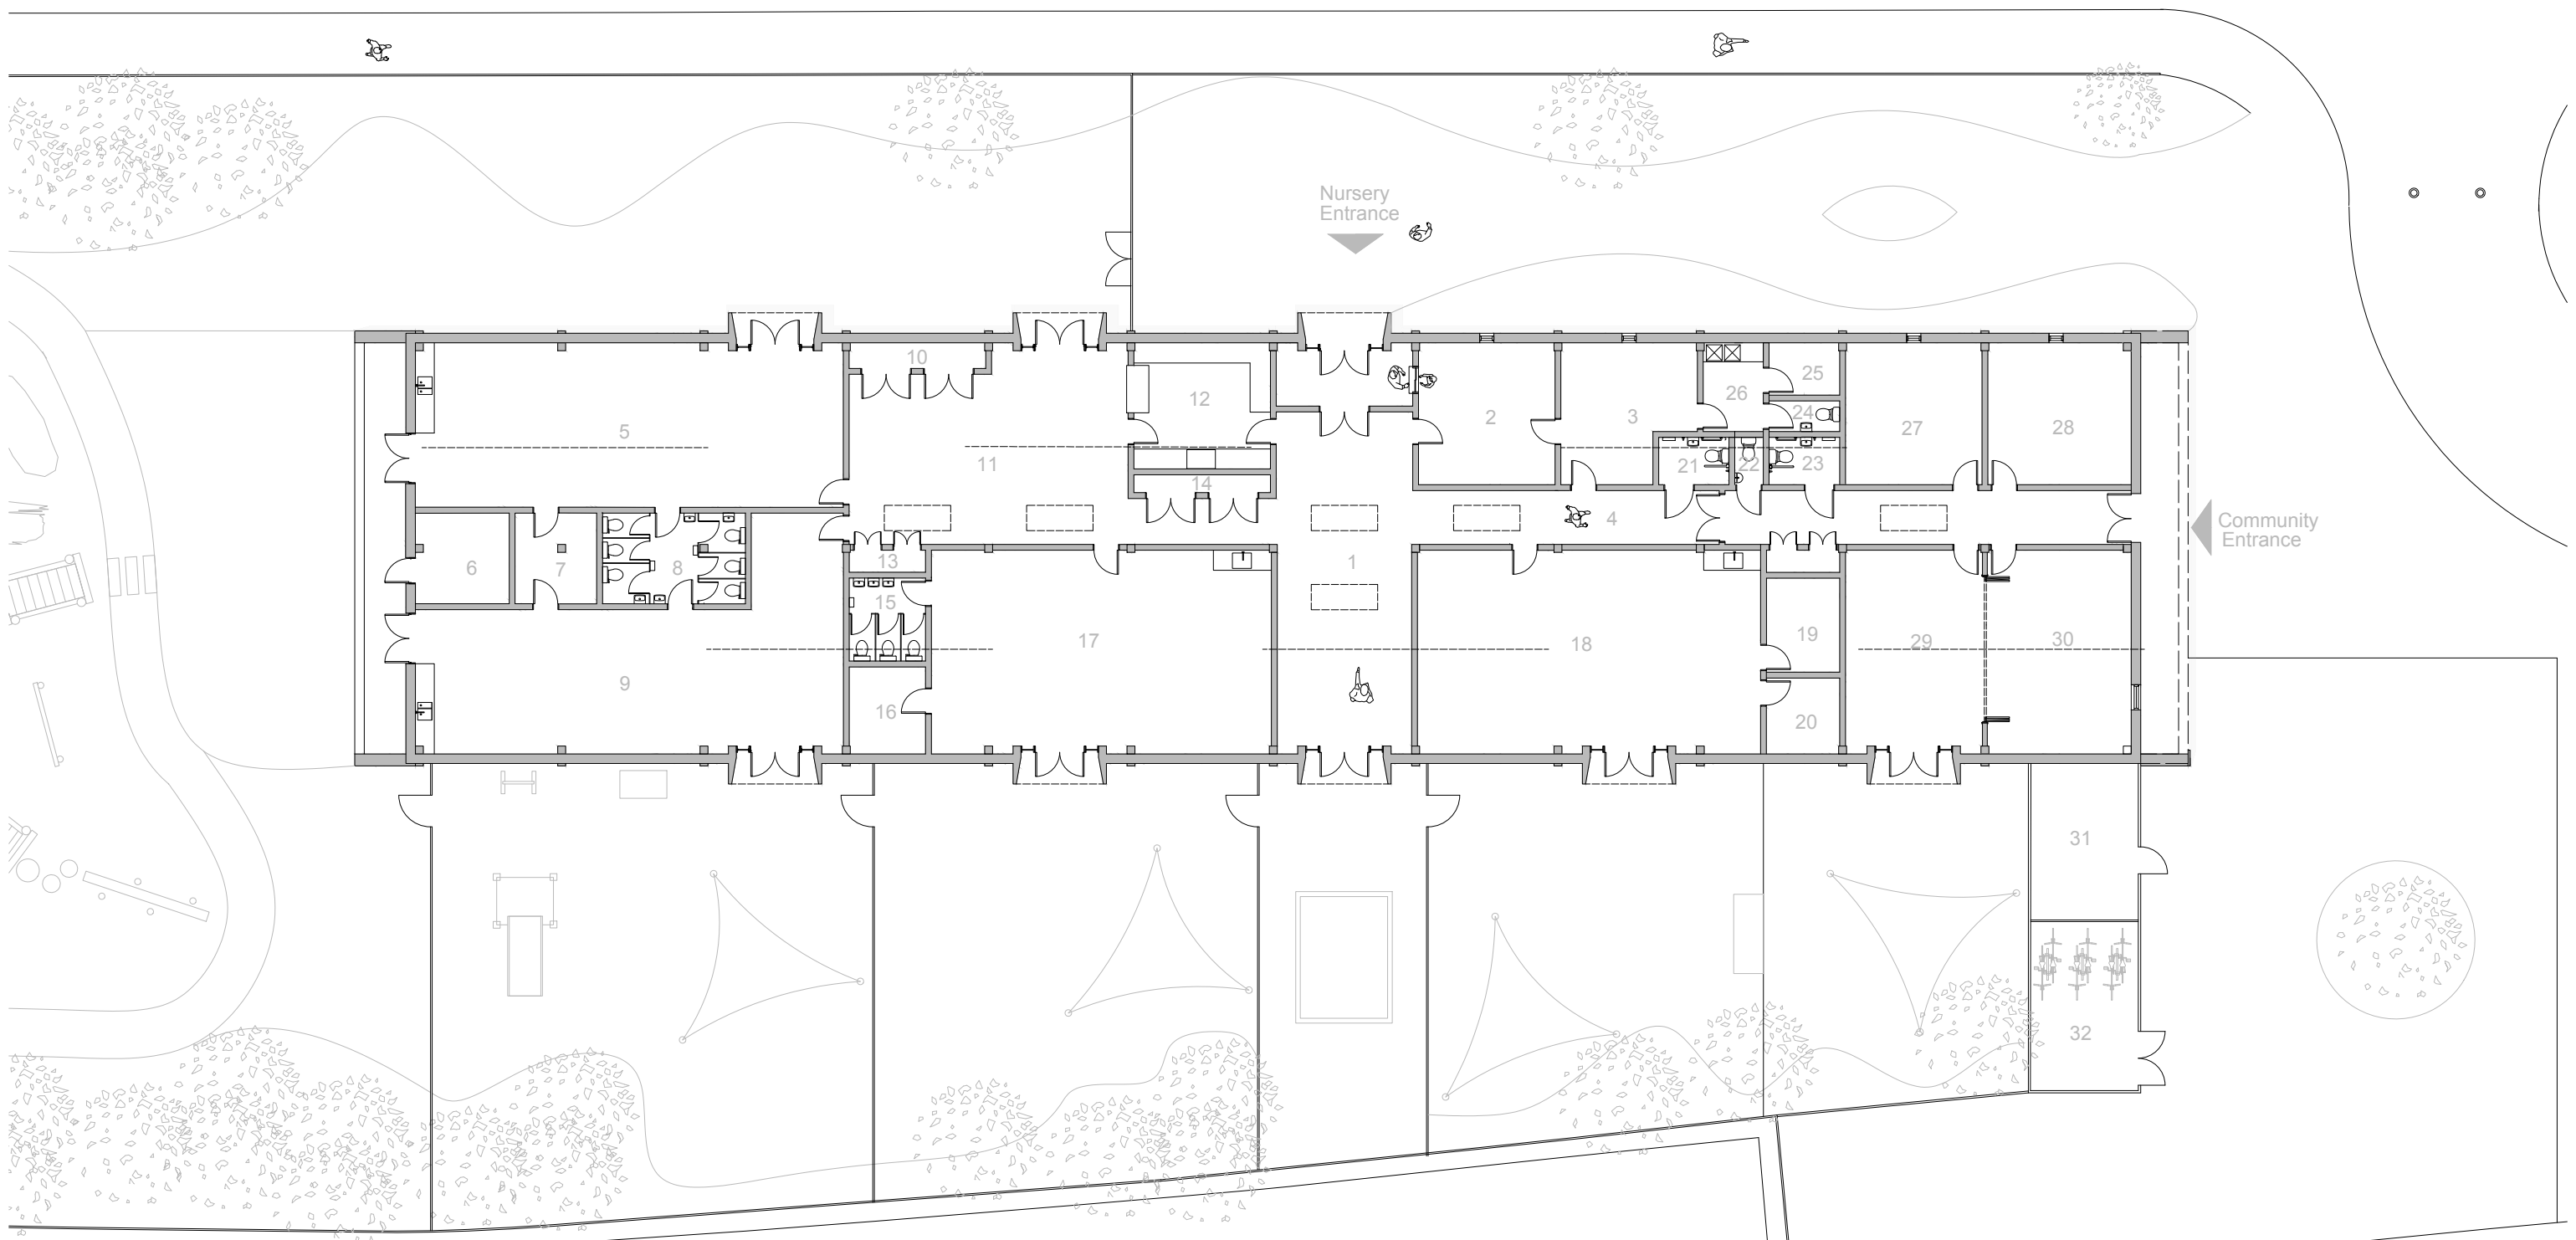


Ground Floor Plan Scale 1:200@A3




Key			
1. Atrium	9. Classroom 2	17. Classroom 3	25. Store
2. Office/Reception	10. Store	18. Classroom 4	26. Medical
3. Staff room	11. Dining/sports	19. Store	27. Community Room 1
4. Corridor	12. Kitchen	20. Store	28. Community Room 2
5. Classroom 1	13. Store	21. Accessible W/C	29. Community Room 3
6. Store	14. Table & Chair store	22. W/C	30. Community Room 4
7. Store	15. W/C's	23. Accessible W/C	31. Plant Room
8. W/C's	16. Store	24. W/C	32. Bike Store


RIXON
ARCHITECTS

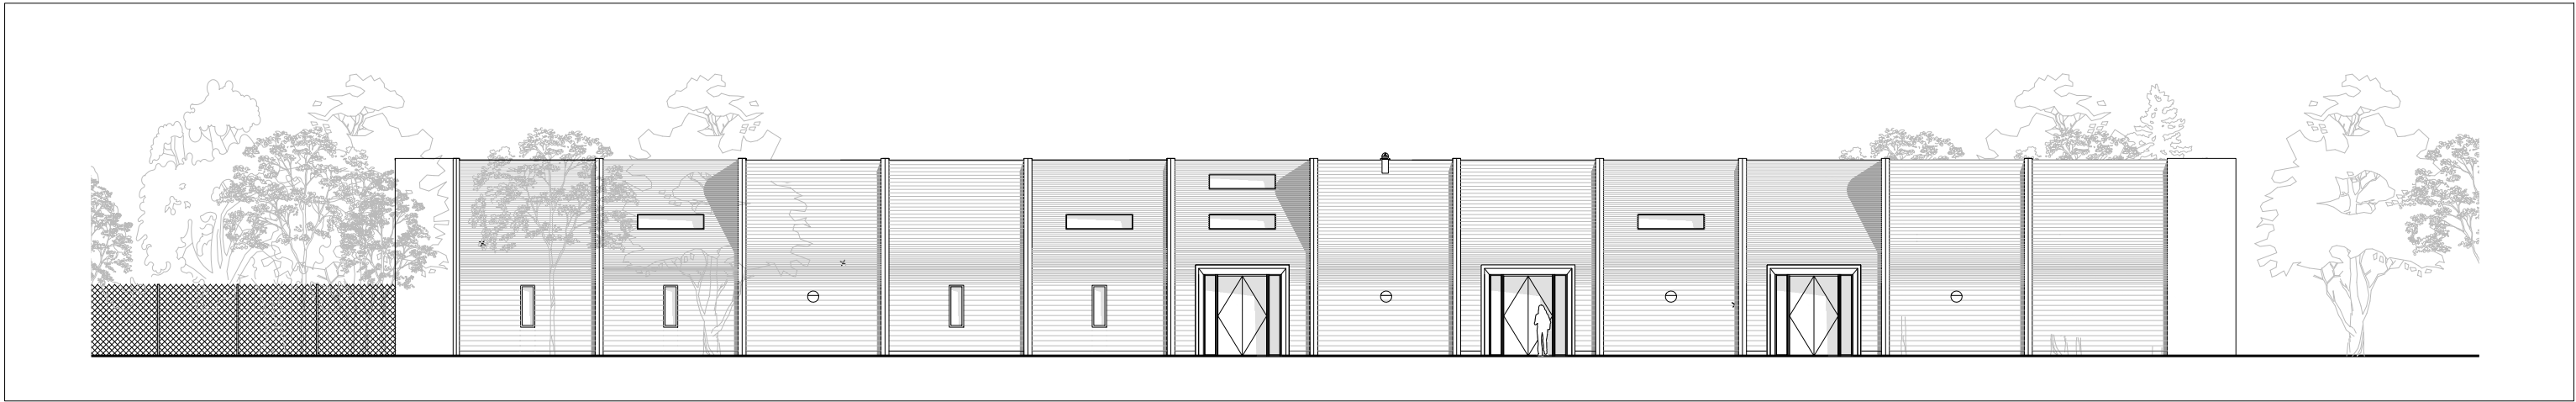


01 North Elevation

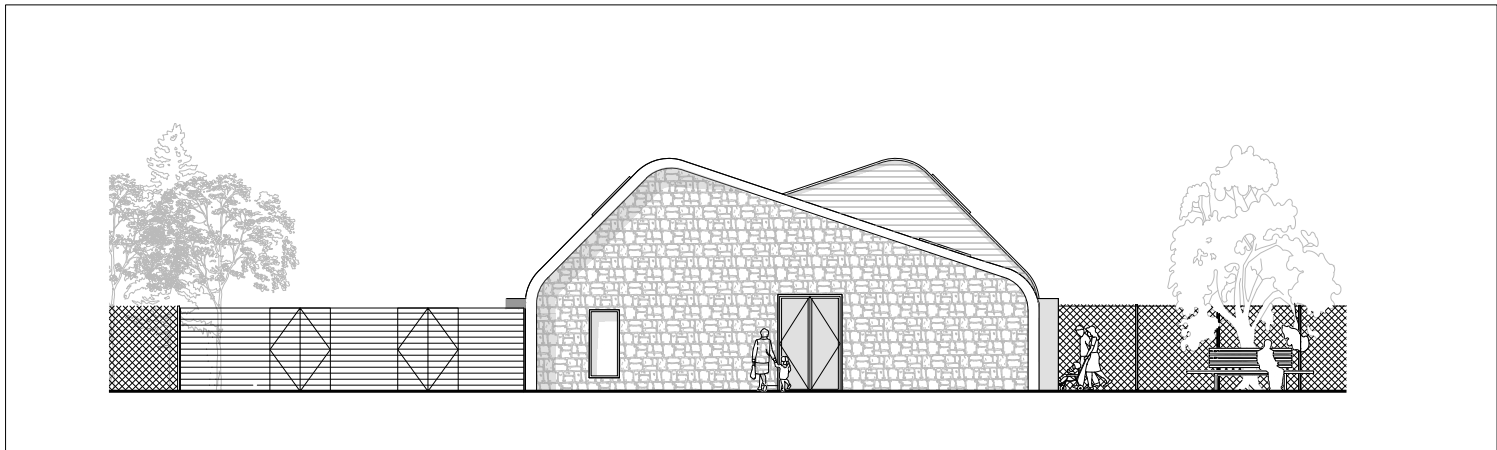

02 East Elevation

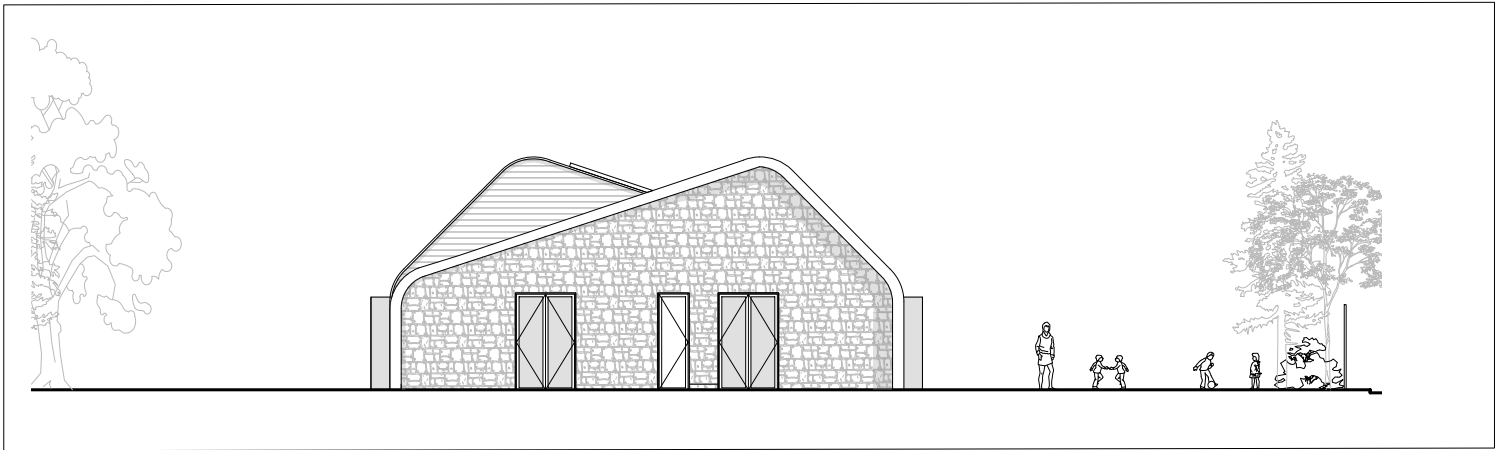


03 West Elevation

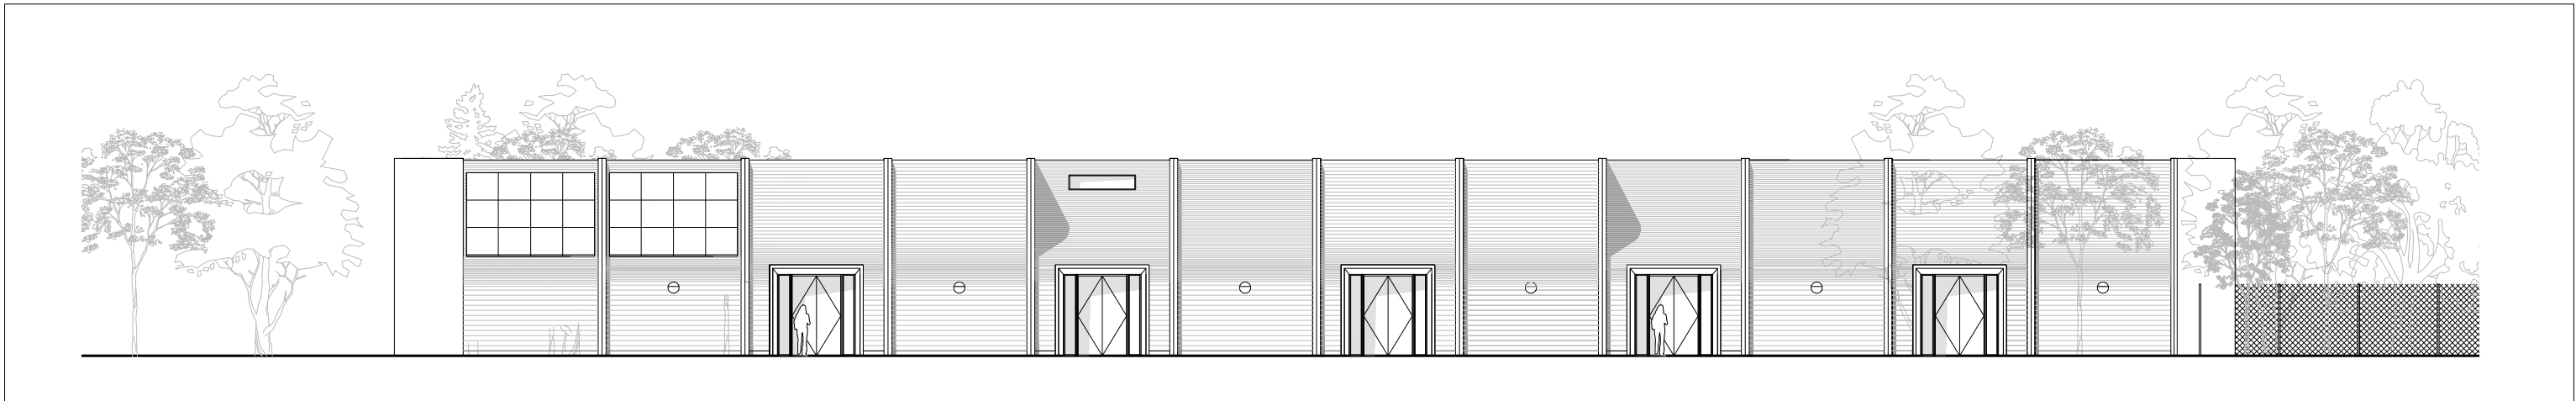


04 South Elevation

Elevations Scale 1:200@A3
 4m 8m 12m 16m 20m


RIXON
 ARCHITECTS

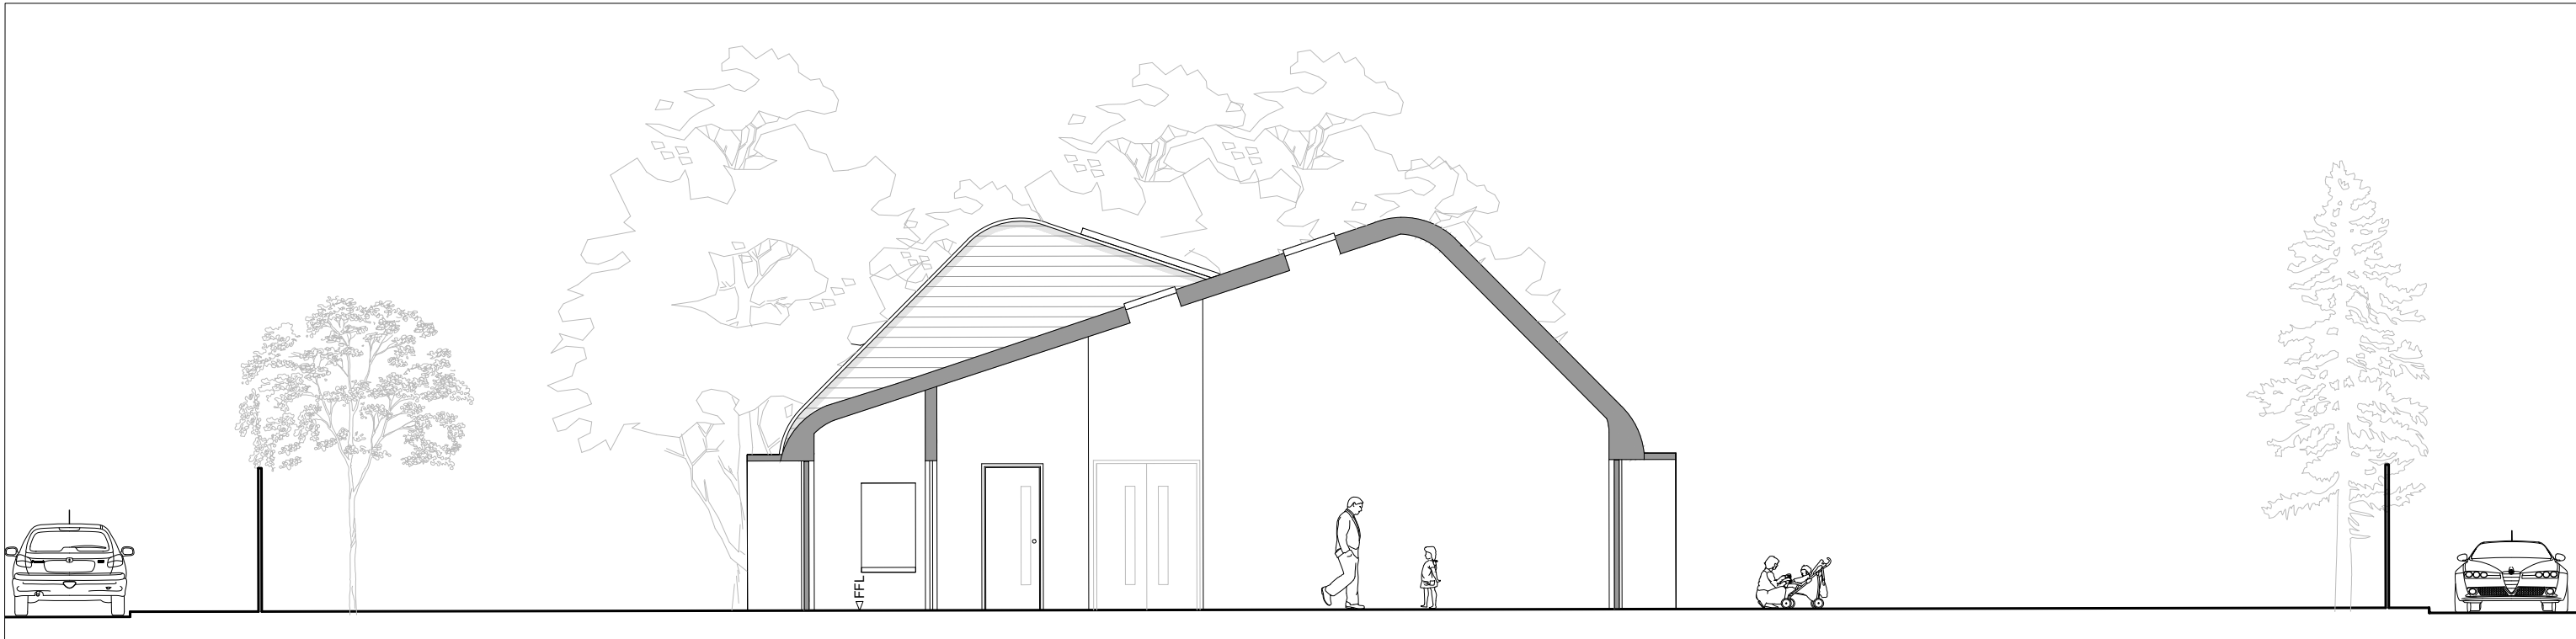

Section A

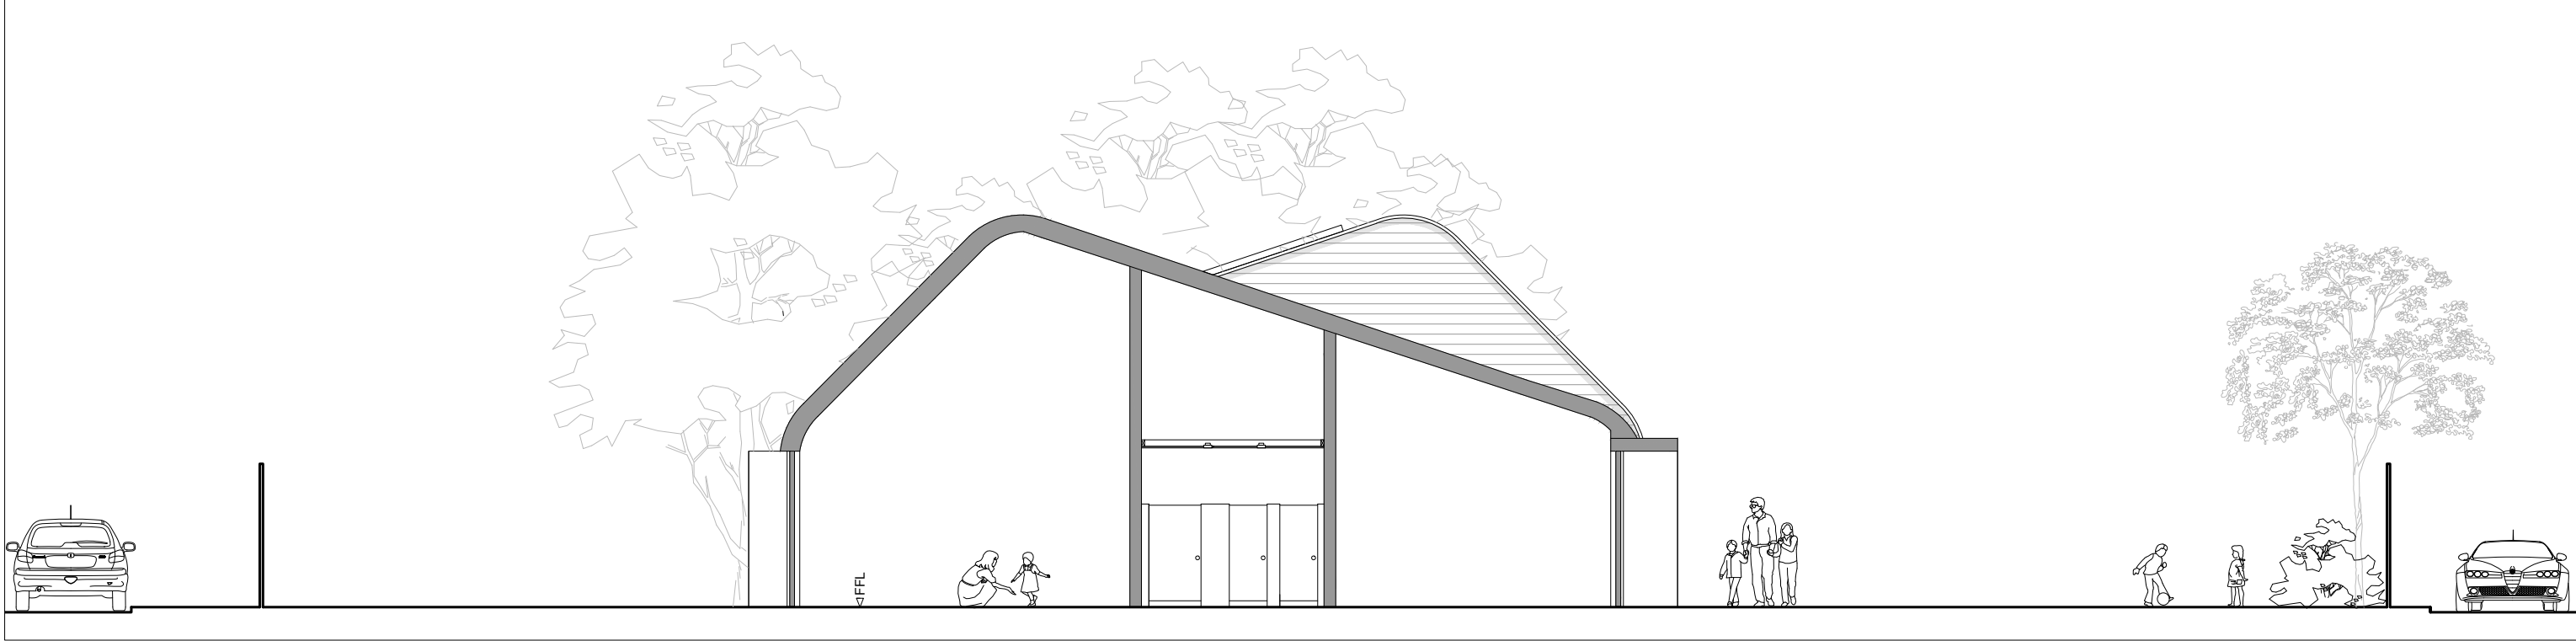


Section B

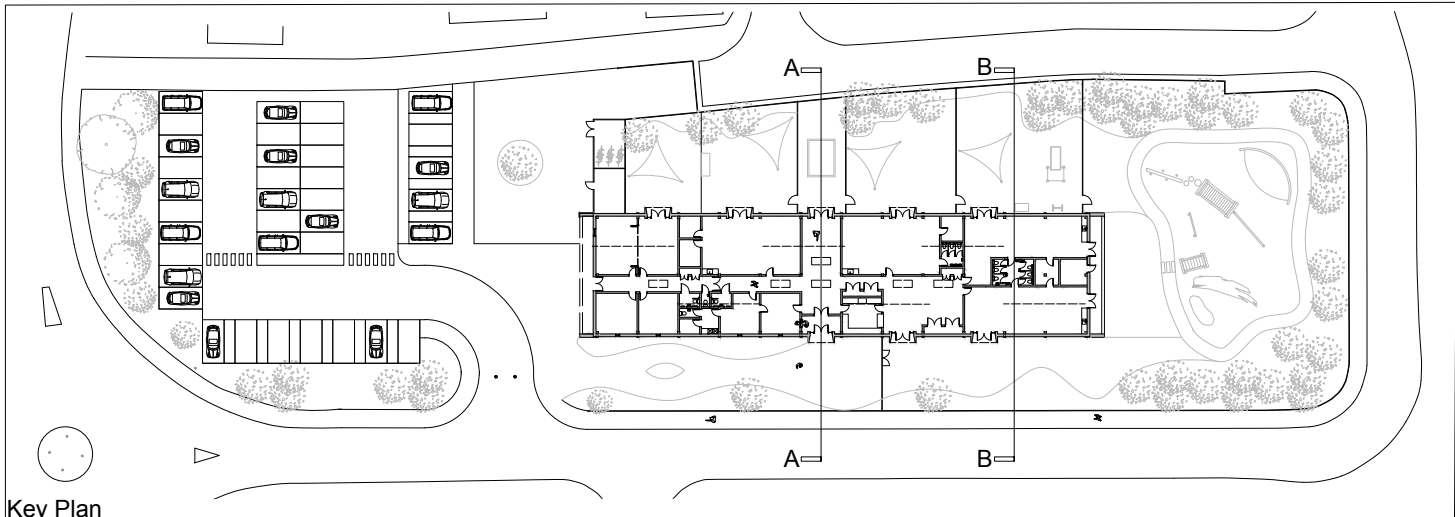

Key Plan

Sections Scale 1:100@A3

 

RIXON
ARCHITECTS