




01 North Elevation

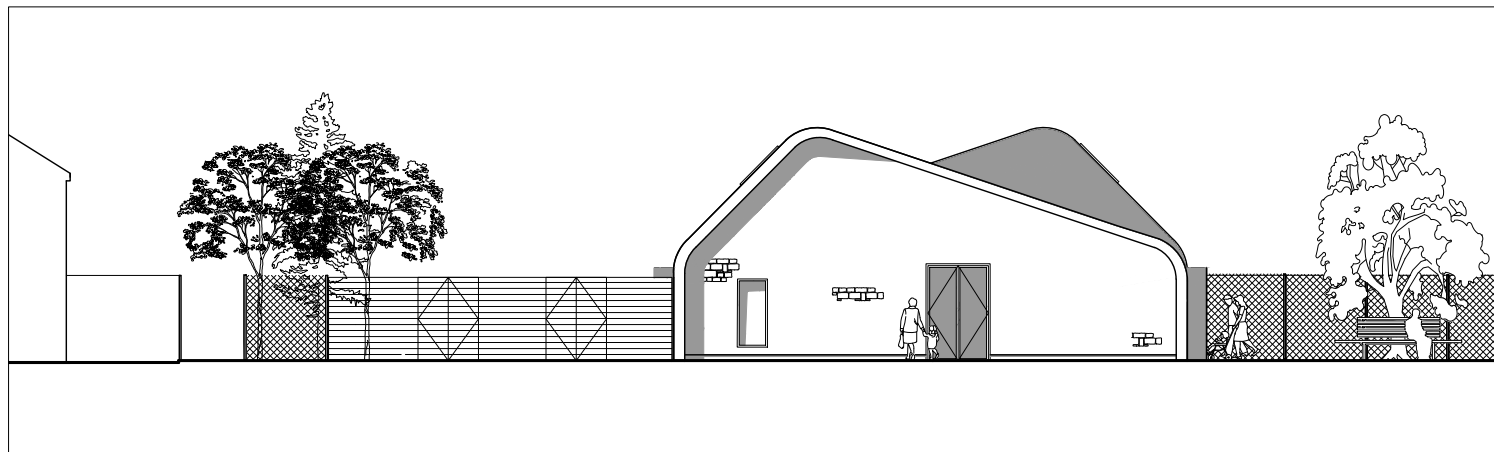

02 East Elevation

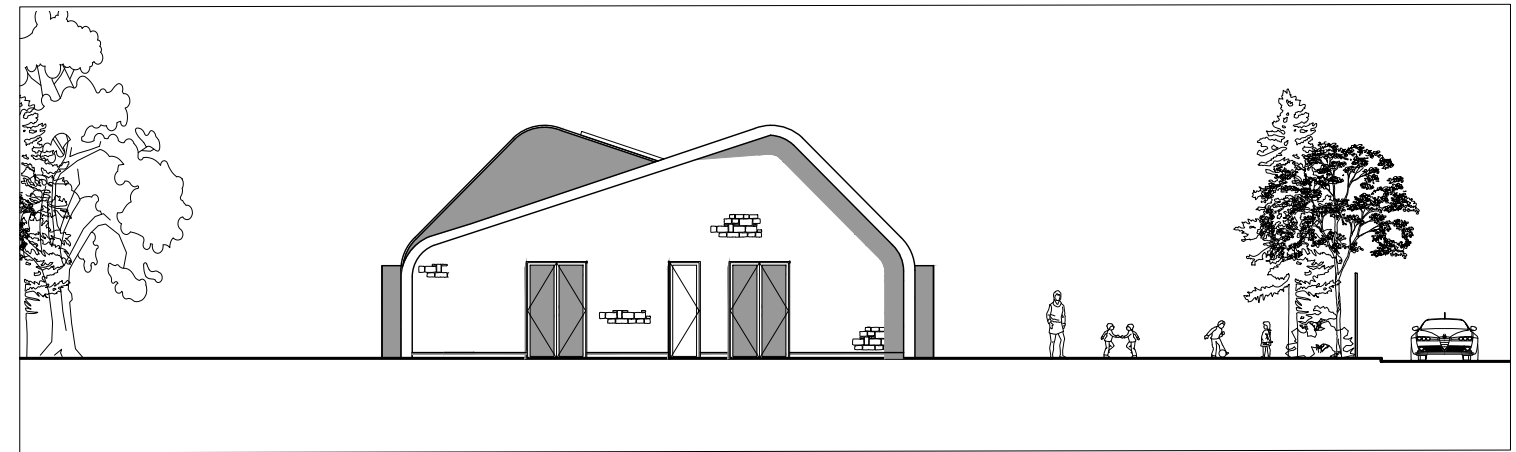

03 West Elevation

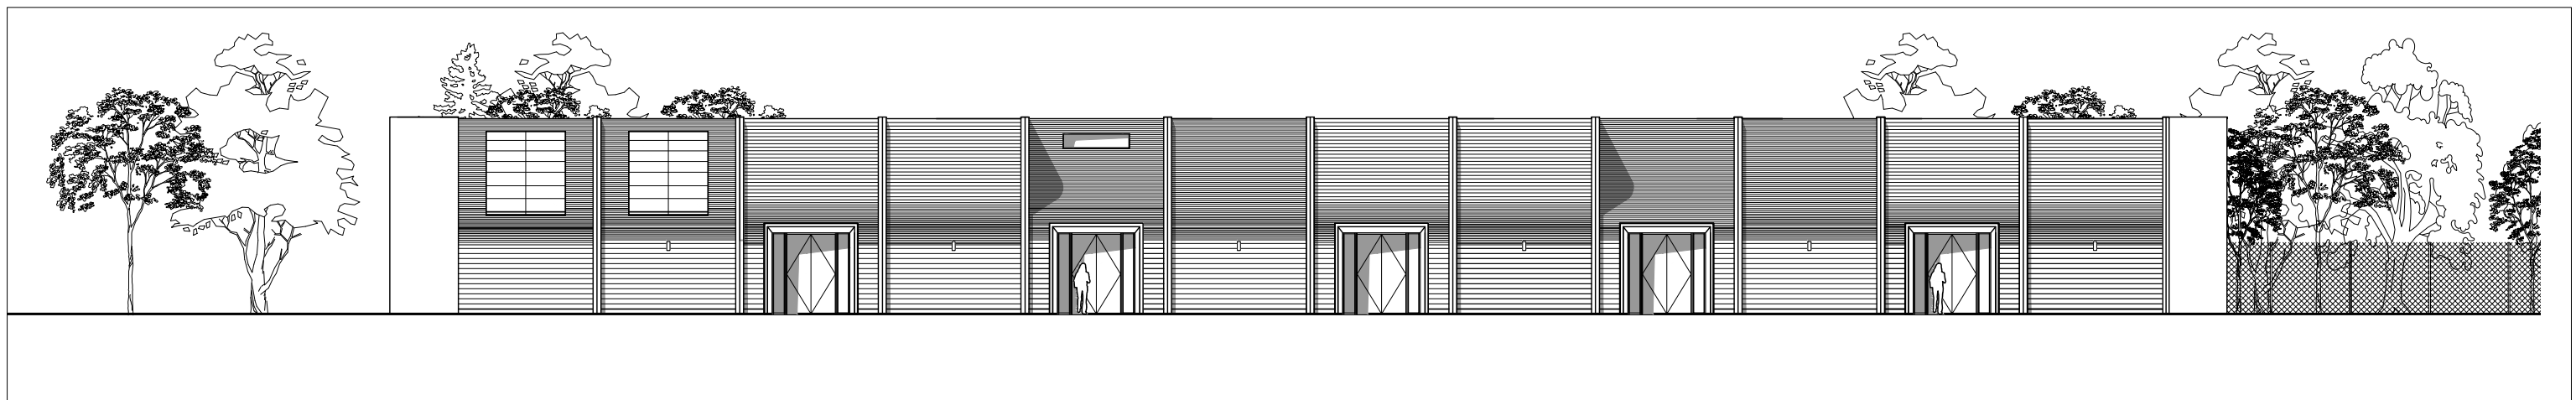

04 South Elevation



RIXON
ARCHITECTS